


All dimensions and levels to be checked on site before commencing work. Any discrepancies shall be immediately notified to the architect in writing. Do not scale from this drawing, use figured dimensions only. If in doubt consult the architect.

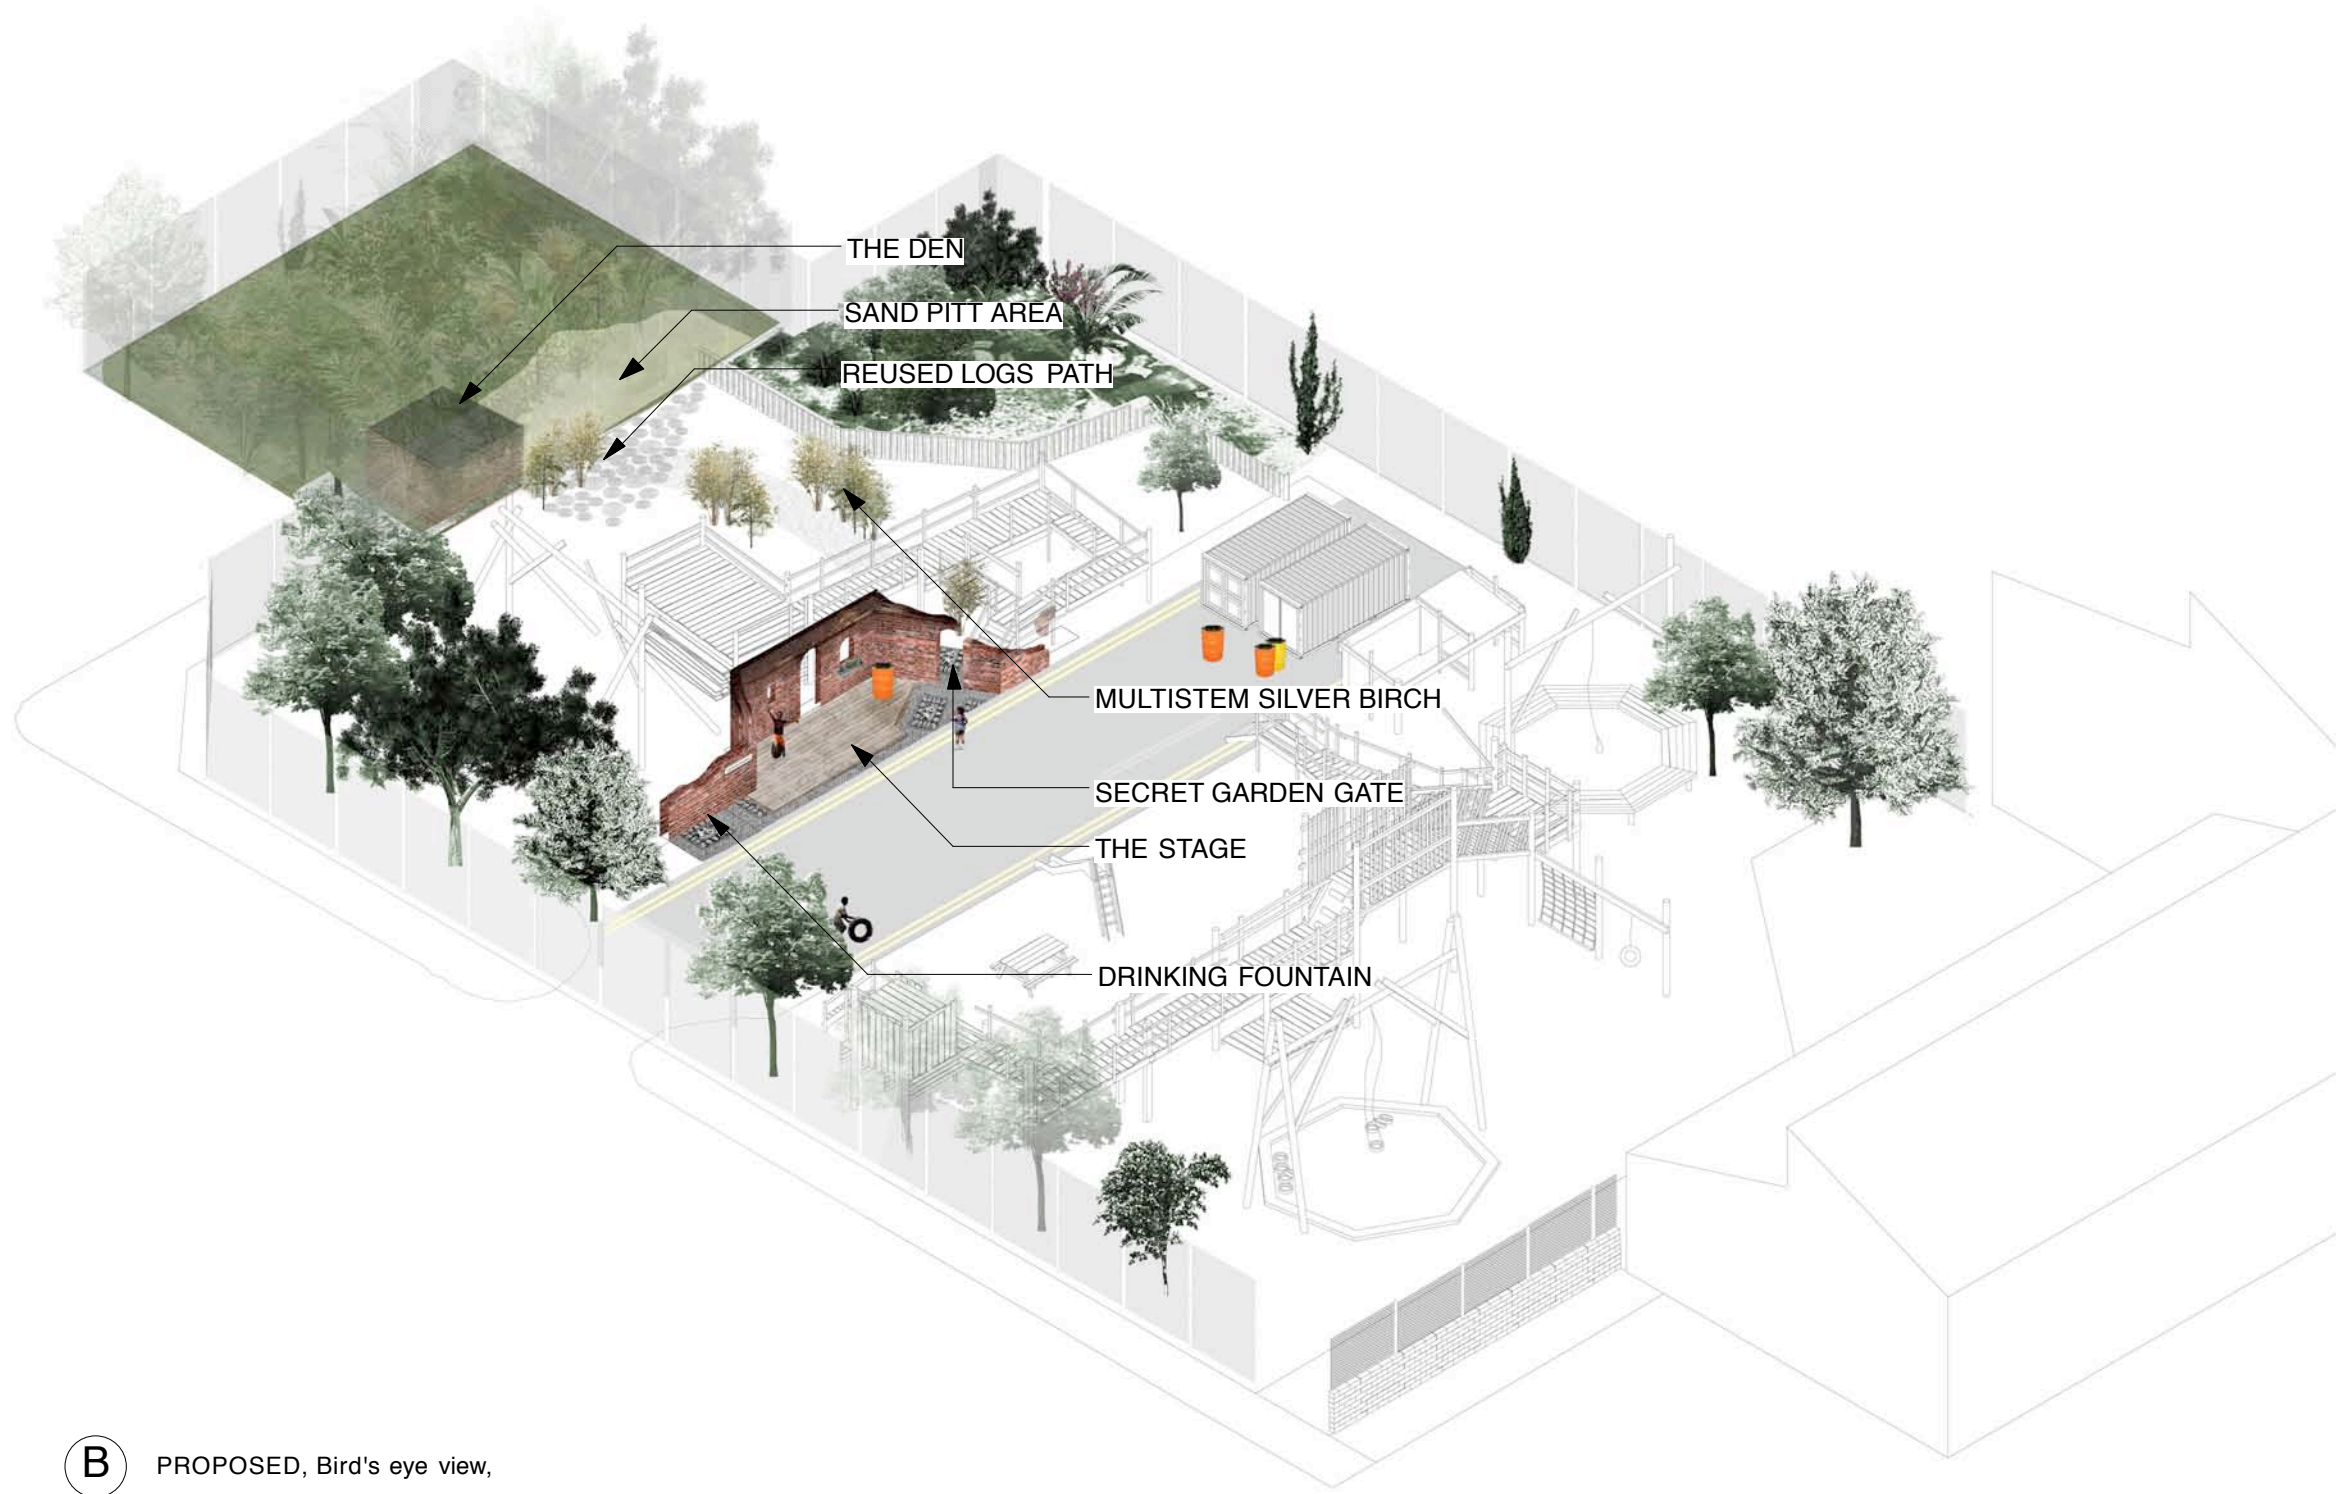

B PROPOSED, Bird's eye view,

revision	description	date
----------	-------------	------



FOR PLANNING

project
Willington Play Pathfinder
 Willington APG
 (Adventure playground)

client
London Borough of Lambeth
 Canterbury Crescent
 London
 SW9 7QE

drawing title
Bird's eye view, proposed

drawing number	revision no
8.71- 112	*

scale	creation date
n/a	September 2009

muf muf architecture/art LLP
 49-52 Central Street
 London
 EC1V 8AB
 T 020 7251 4004
 F 020 7251 1967
 E studio@muf.co.uk